


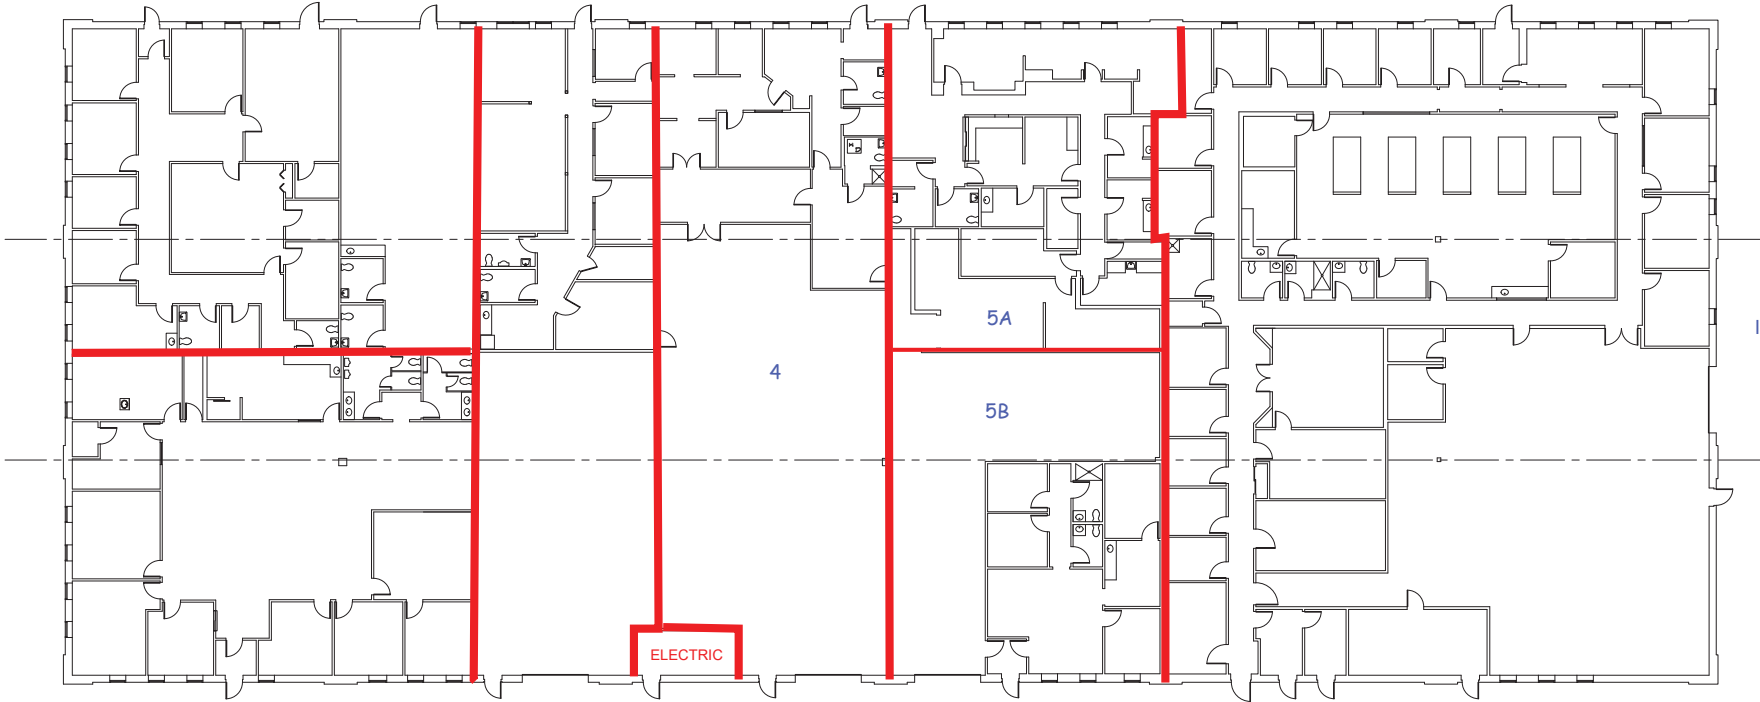

**21 BUSINESS PARK DRIVE
BRANFORD, CT**



REVISIONS	NO.	DATE

TITLE:
JOB NO:
DATE: 7/6/17
SCALE: AS NOTED



A-1

DRAWING NO.